


Spindles can be cut down to fit various heights.

Minimum 900mm from the pitch line to the top of the handrail up the staircase.

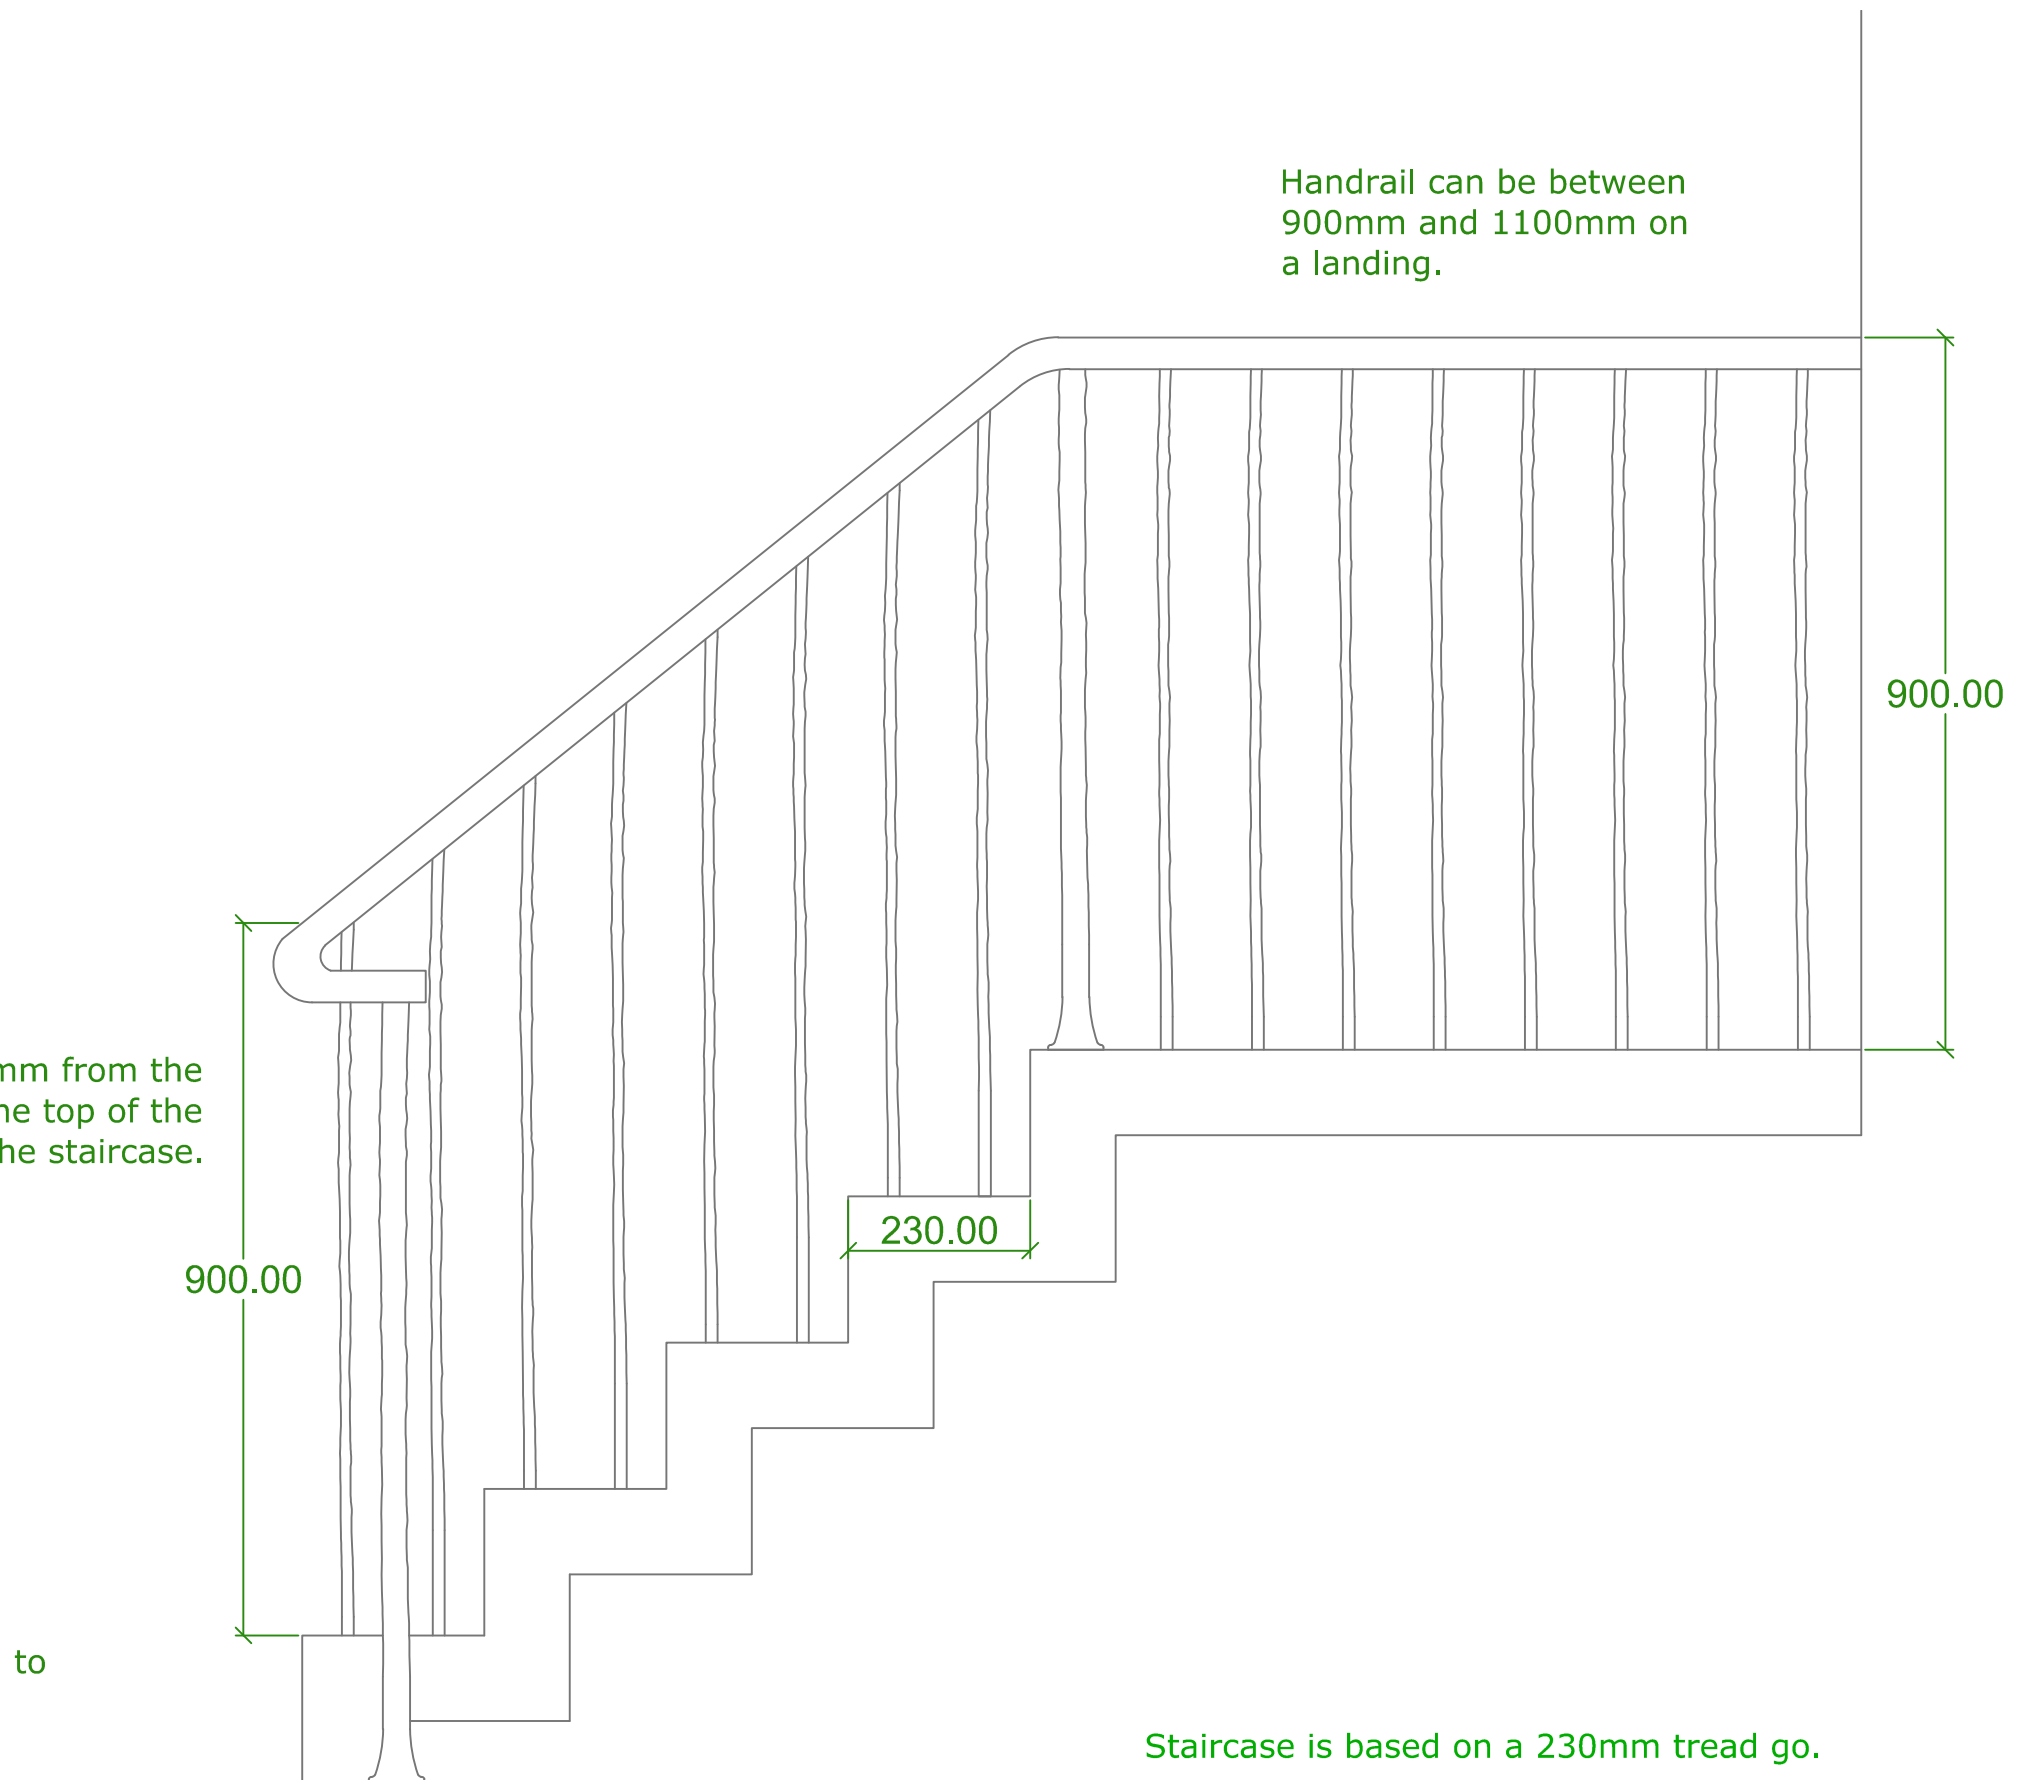

Staircase is based on a 230mm tread go.

Handrail can be between 900mm and 1100mm on a landing.