



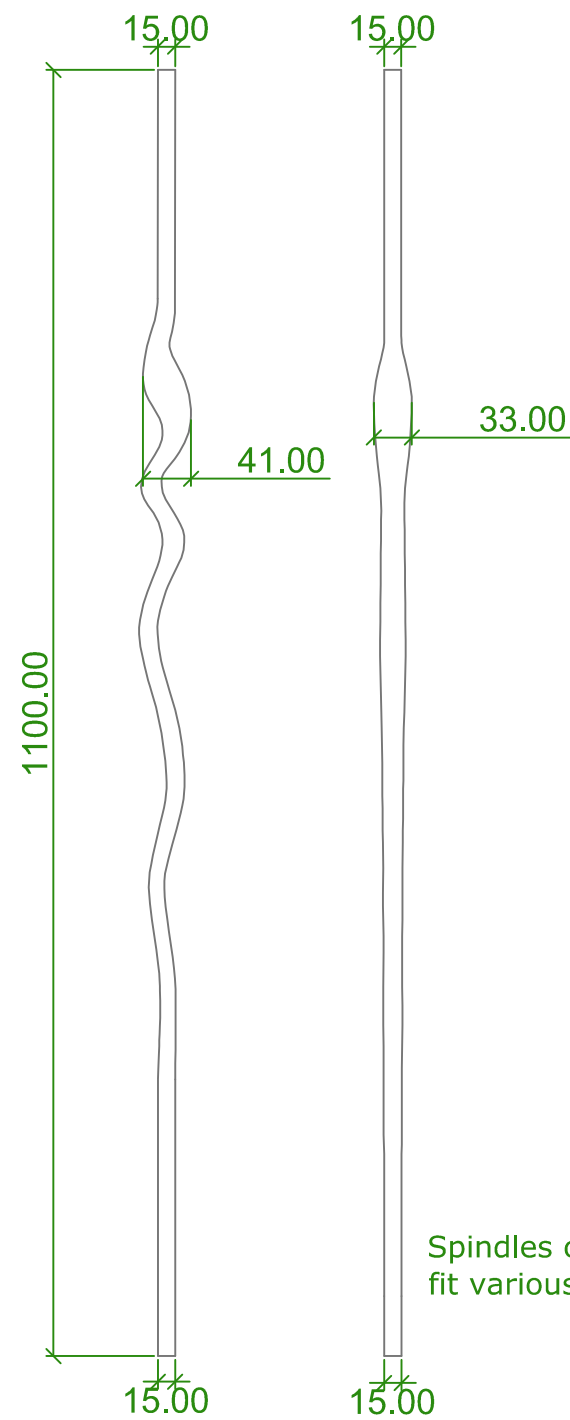

Minimum 900mm from the pitch line to the top of the handrail up the staircase.

Spindles can be cut down to fit various heights.

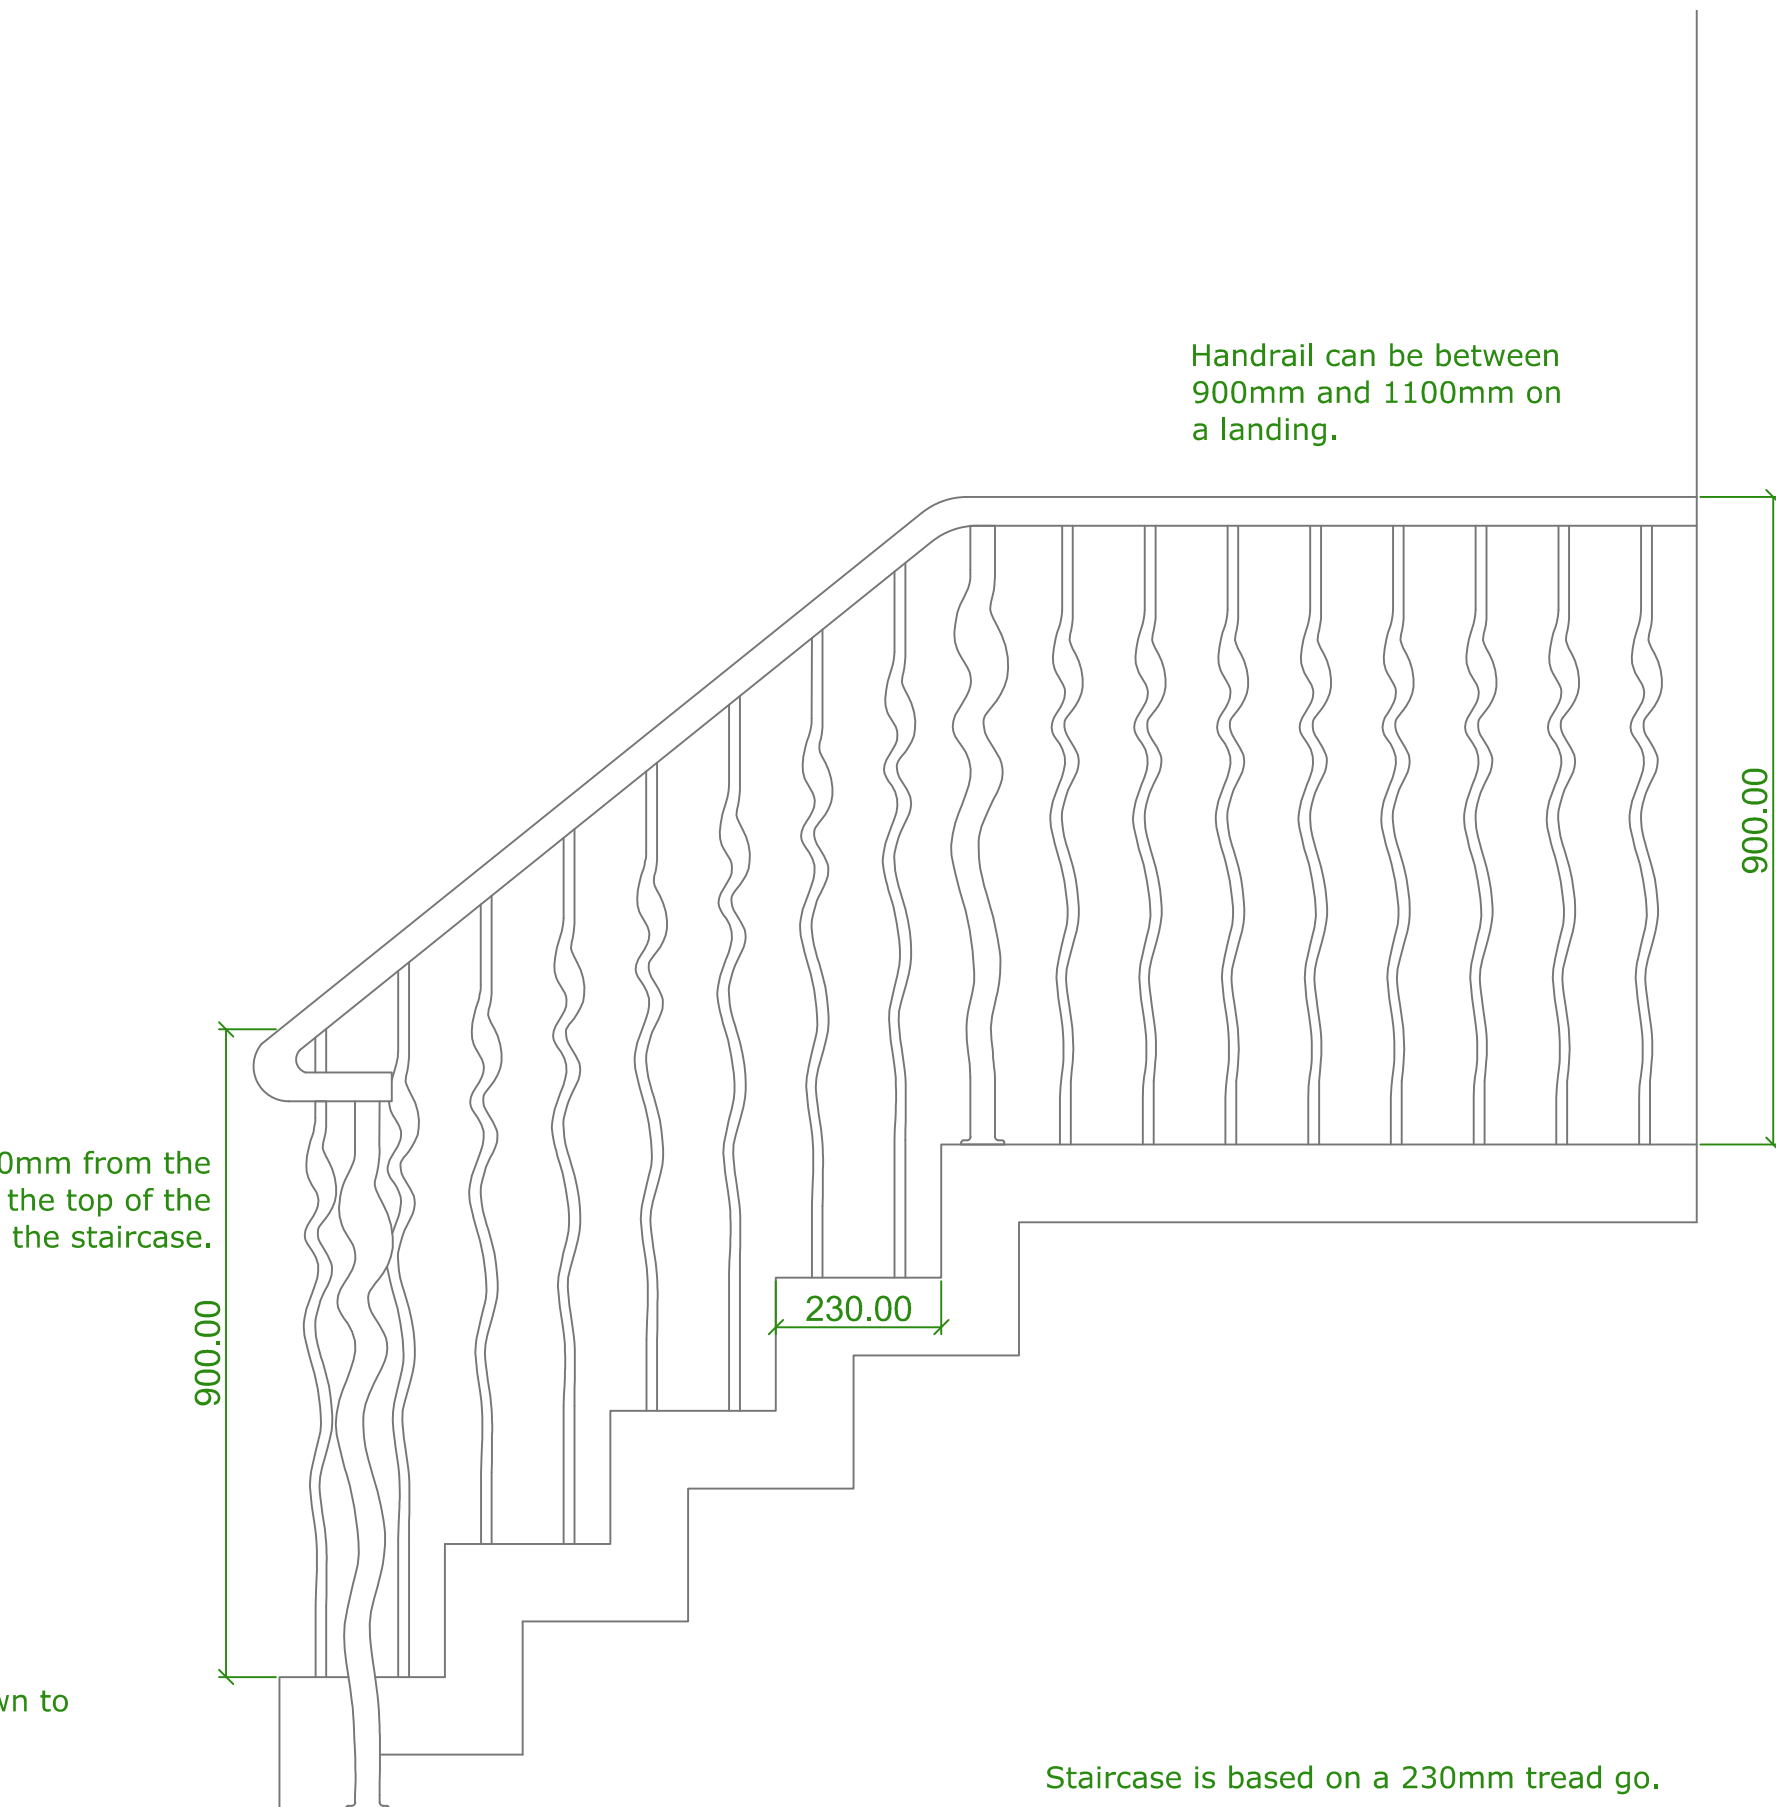

Staircase is based on a 230mm tread go.