


Spindles can be cut down to fit various heights.

Minimum 900mm from the pitch line to the top of the handrail up the staircase.

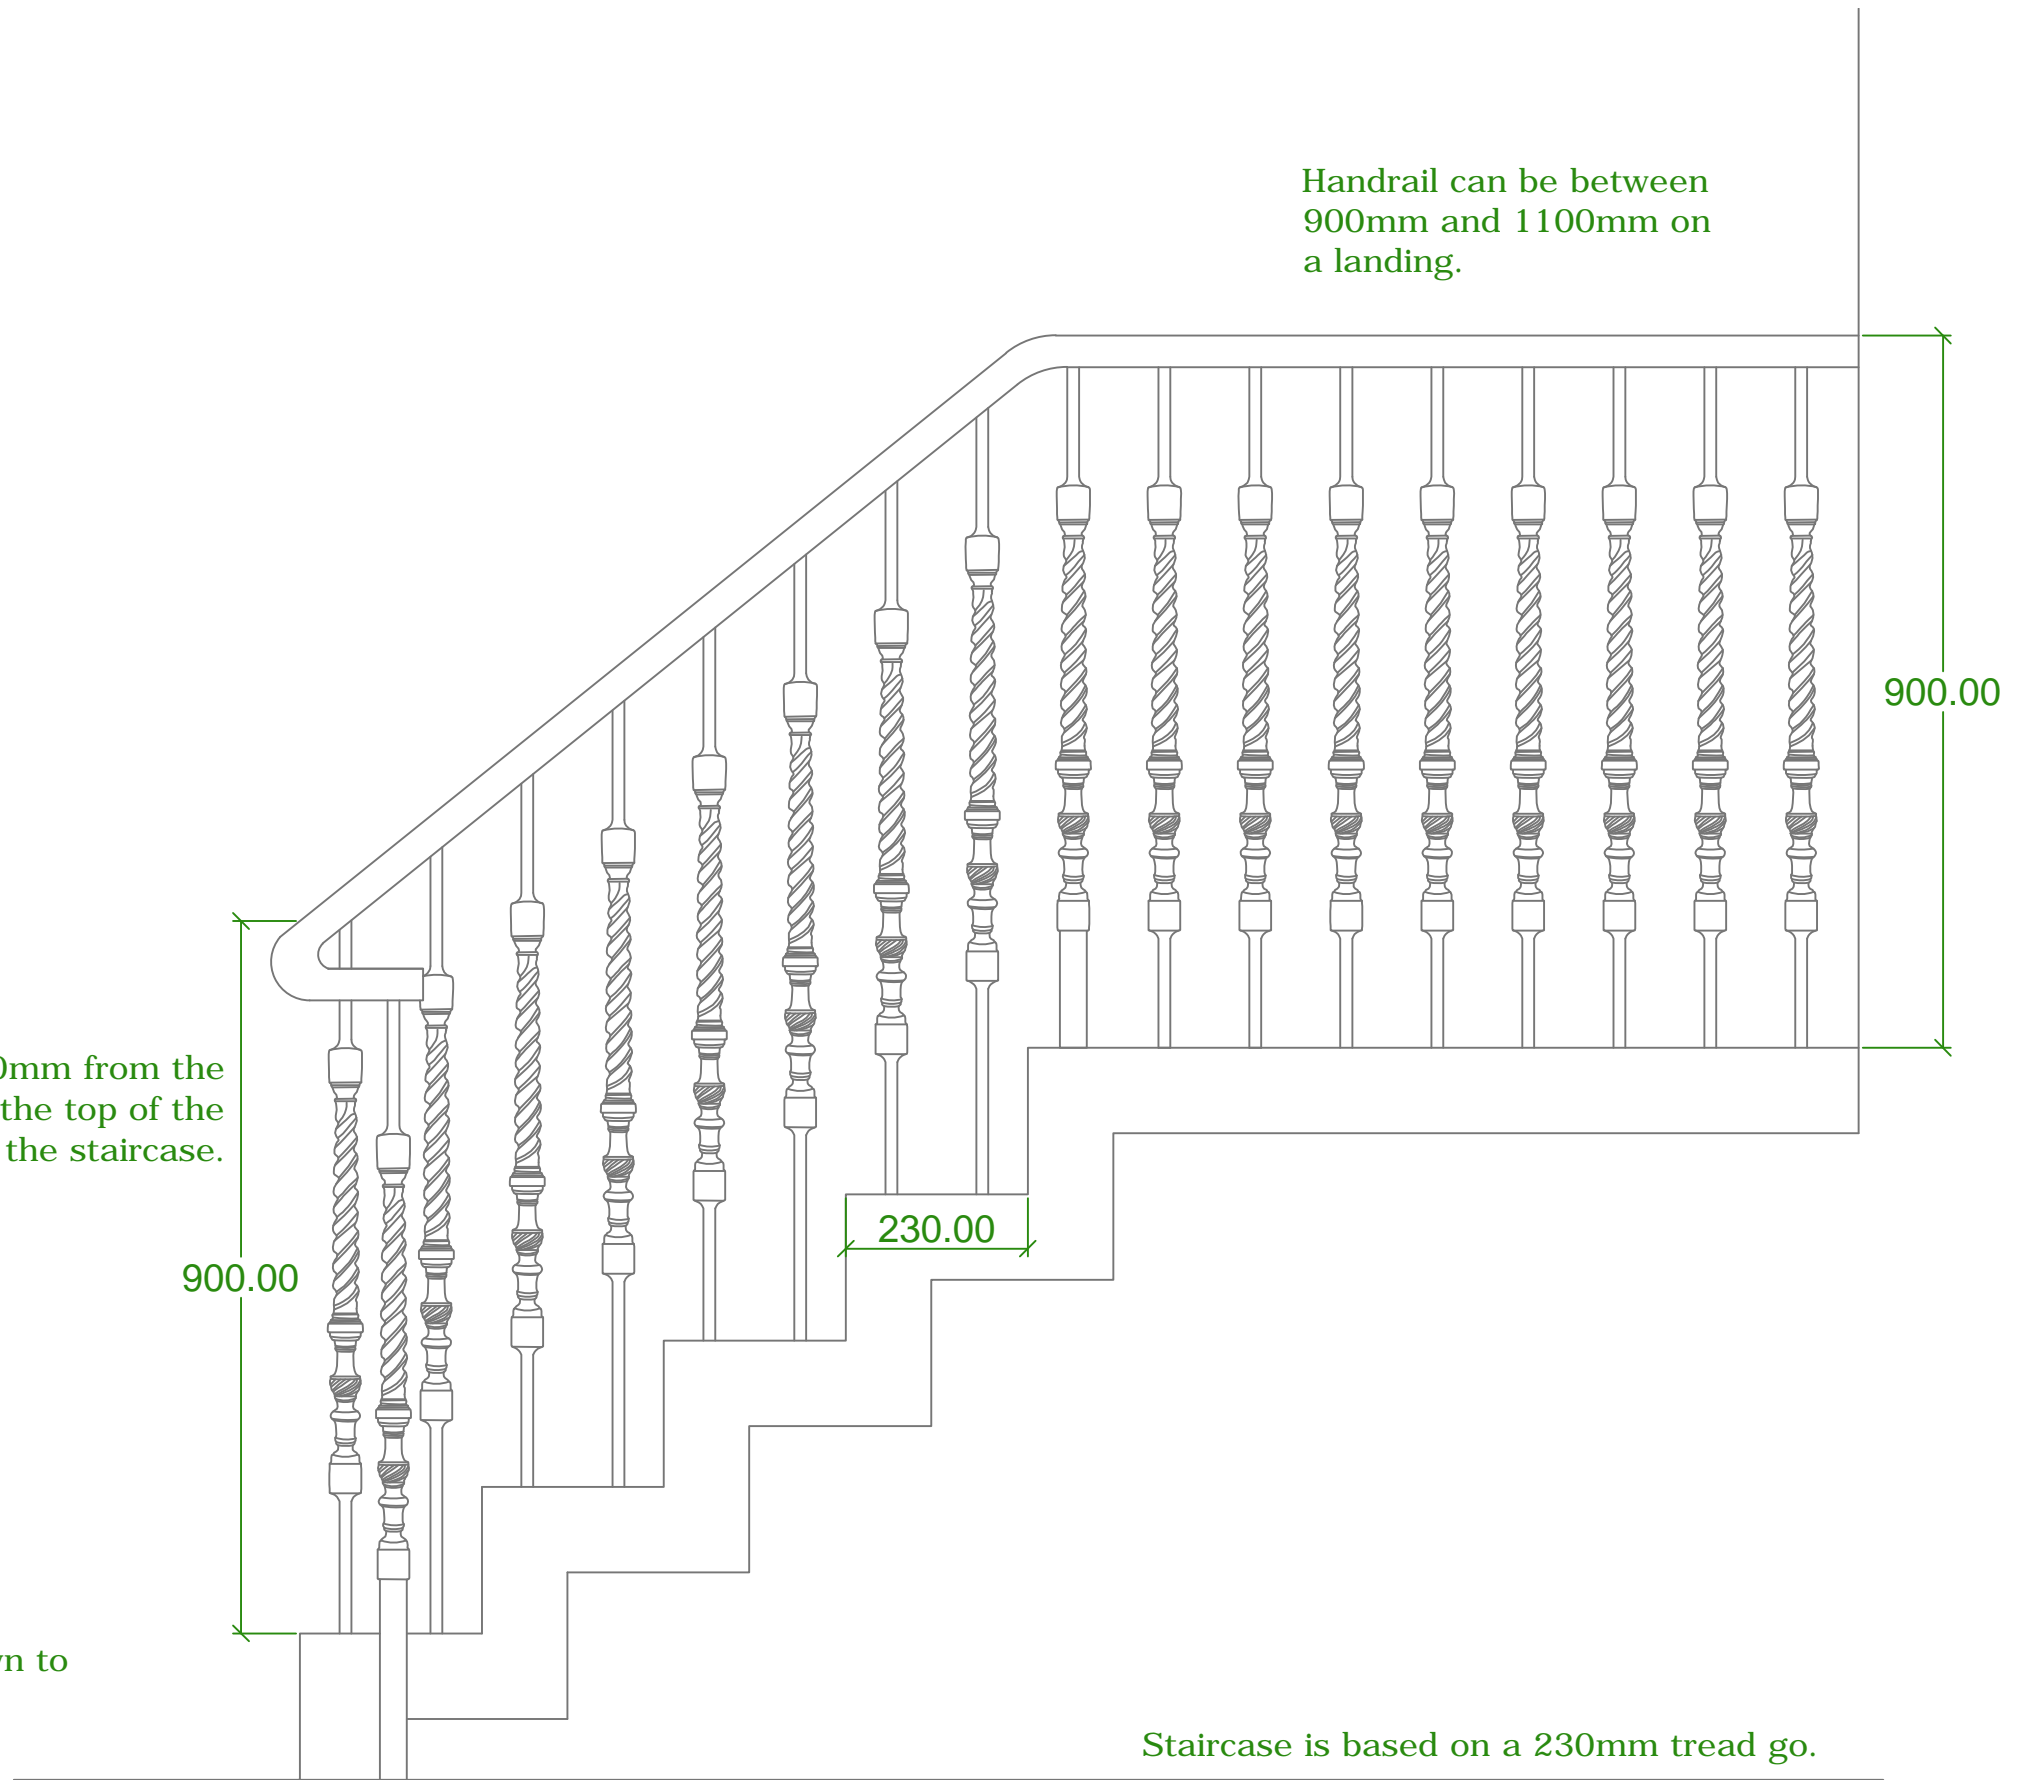

Handrail can be between 900mm and 1100mm on a landing.

Staircase is based on a 230mm tread go.